

THE COTTAGE HOMES SERIES

The Cottage Homes

Coldwater

12' x 33'

DIMENSIONS

363 sf

LIVING SPACE

1

BEDROOMS

1

BATHROOMS

OVERVIEW

Tiny miniature home anywhere you need living space

Heritage Home Center


(425) 353-5464

or Request Firm Quote


EMAIL US

02 FRONT ELEVATION

HER35491-COTTAGE-COLDWATER (12X33)

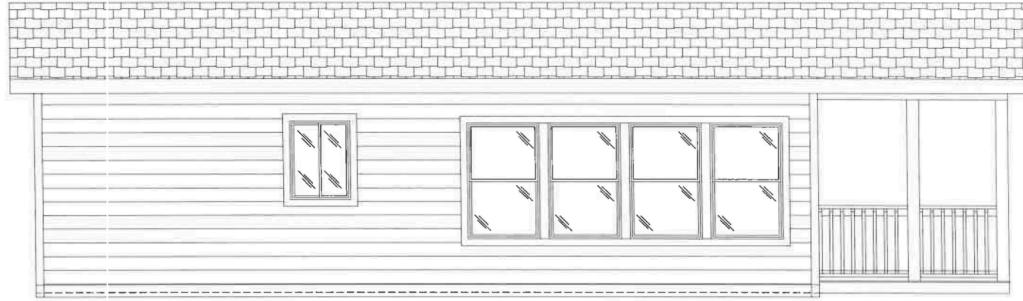


FRONT SIDEWALL

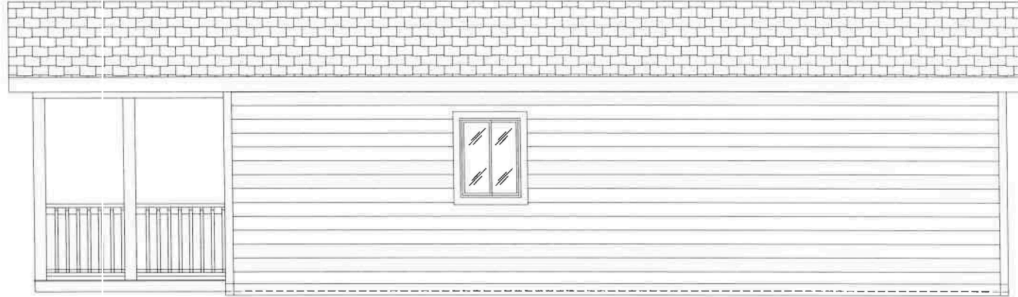



REAR SIDEWALL

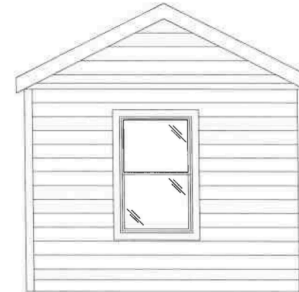

FRONT ENDWALL



REAR ENDWALL

	Clayton Hermiston ®			400 W ELM, HERMISTON, OREGON				SCALE: 1/2"=1'-0"	DRWN. BY: BAL
	PLAN: 12 X 33	STOCK FOR HERITAGE	SHEET: ELEVATION	SERIES: COTTAGE 5/20/26 35491		MODEL: COLDWATER	DATE: 2026-5-20	STANDARD DET: BAL	DWG. NO: 55CTG12331BP26

V:\TYPICAL\HER35491-COTTAGE-COLDWATER (12X33).dwg, 5/20/2026 5:49:43 PM, LopezBen, \\P55file01\KM Bizhub 6501

FILE: V:\TYPICAL\HER35491-COTTAGE-COLDWATER (12X33)